


[mniratelier.com](http://mniratelier.com)

[mail@mniratelier.com](mailto:mail@mniratelier.com)  
Lisbon, Portugal

TECHNICAL BOOKLET

# J&M APARTMENT BAR

Design by studio AMBITS [PT]

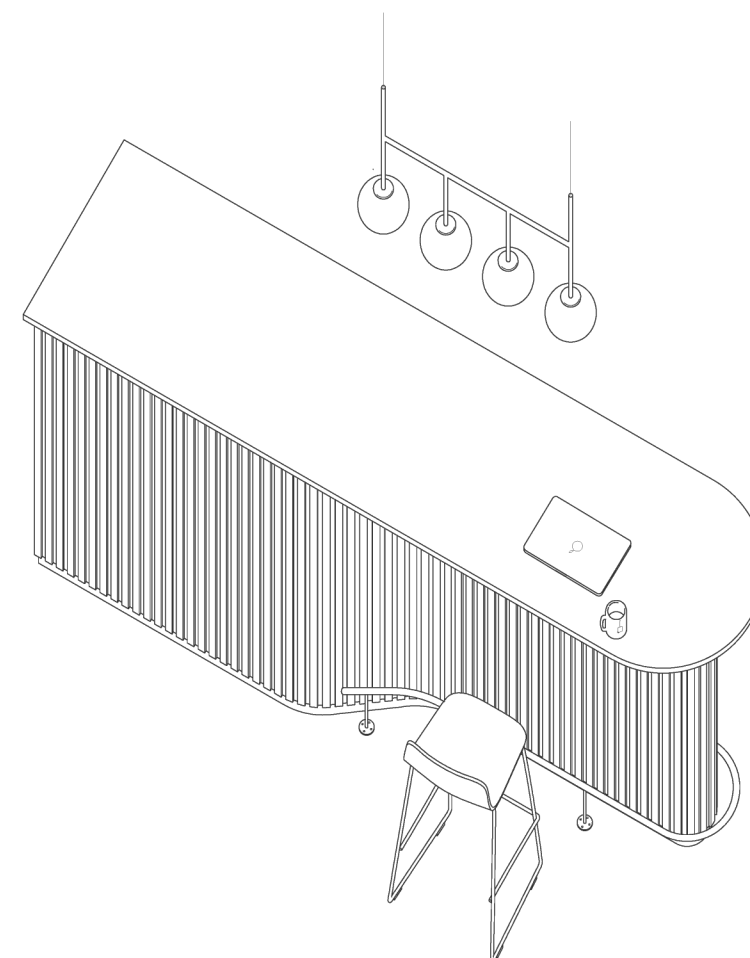

PRODUCTION  
2023





DESCRIPTION

◦ A domestic bar between the kitchen space and the living room - a hinge line for meetings and conviviality.

CREDITS

- Carpentry and engineering by MNIR.
- Metal work by Valeri Borisov.
- Stone work by Durapedra.
  
- Design concept by studio AMBITS / ambits.pt
- Photography by Aleksandra Matyas / almahstudio.com



FITTINGS


- x6 | 70T3550.TL | Blum clip top concealed hinges 110°
- x4 | 70T3650.TL | Blum clip top concealed hinges 110°
- x12 | 637.76.355 | Hafele AXILO 78 feet 150mm height
- x8 | 637.76.351 | Hafele AXILO 78 feet 60mm
- x20 | 637.76.333 | Hafele AXILO 78 mounting plate with screw
- x20 | 637.38.063 | Hafele AXILO 78 plinth panel clip
- x5 | 356.04.303 | Hafele Tip-on with magnet black
- x5 | 356.04.313 | Hafele Adapter plate for tip-on

ACCESSORIES




- x1 | LED stripe 230V, 3000K, with flexible profile made of silicone
- x4 | BLUM Legrabox drawers, K type

							1:5	1:2	
MDP   Laminate mahogany  19mm / 8mm Finish (N.A)									
MDF   Veneer mahogany   19mm Coloured wood varnish, matt									
TRI-K   Pine wood   22mm Finish (N.A)									
SOLID WOOD   Mahogany   mm (N.A) Coloured wood varnish, matt									
PLYWOOD   Veneer mahogany   7mm Coloured wood varnish, matt									
STONE   Silestone "Pearl Jasmine"   20mm Suede									
METAL   Steel   mm (N.A) Powercoated black, matt									

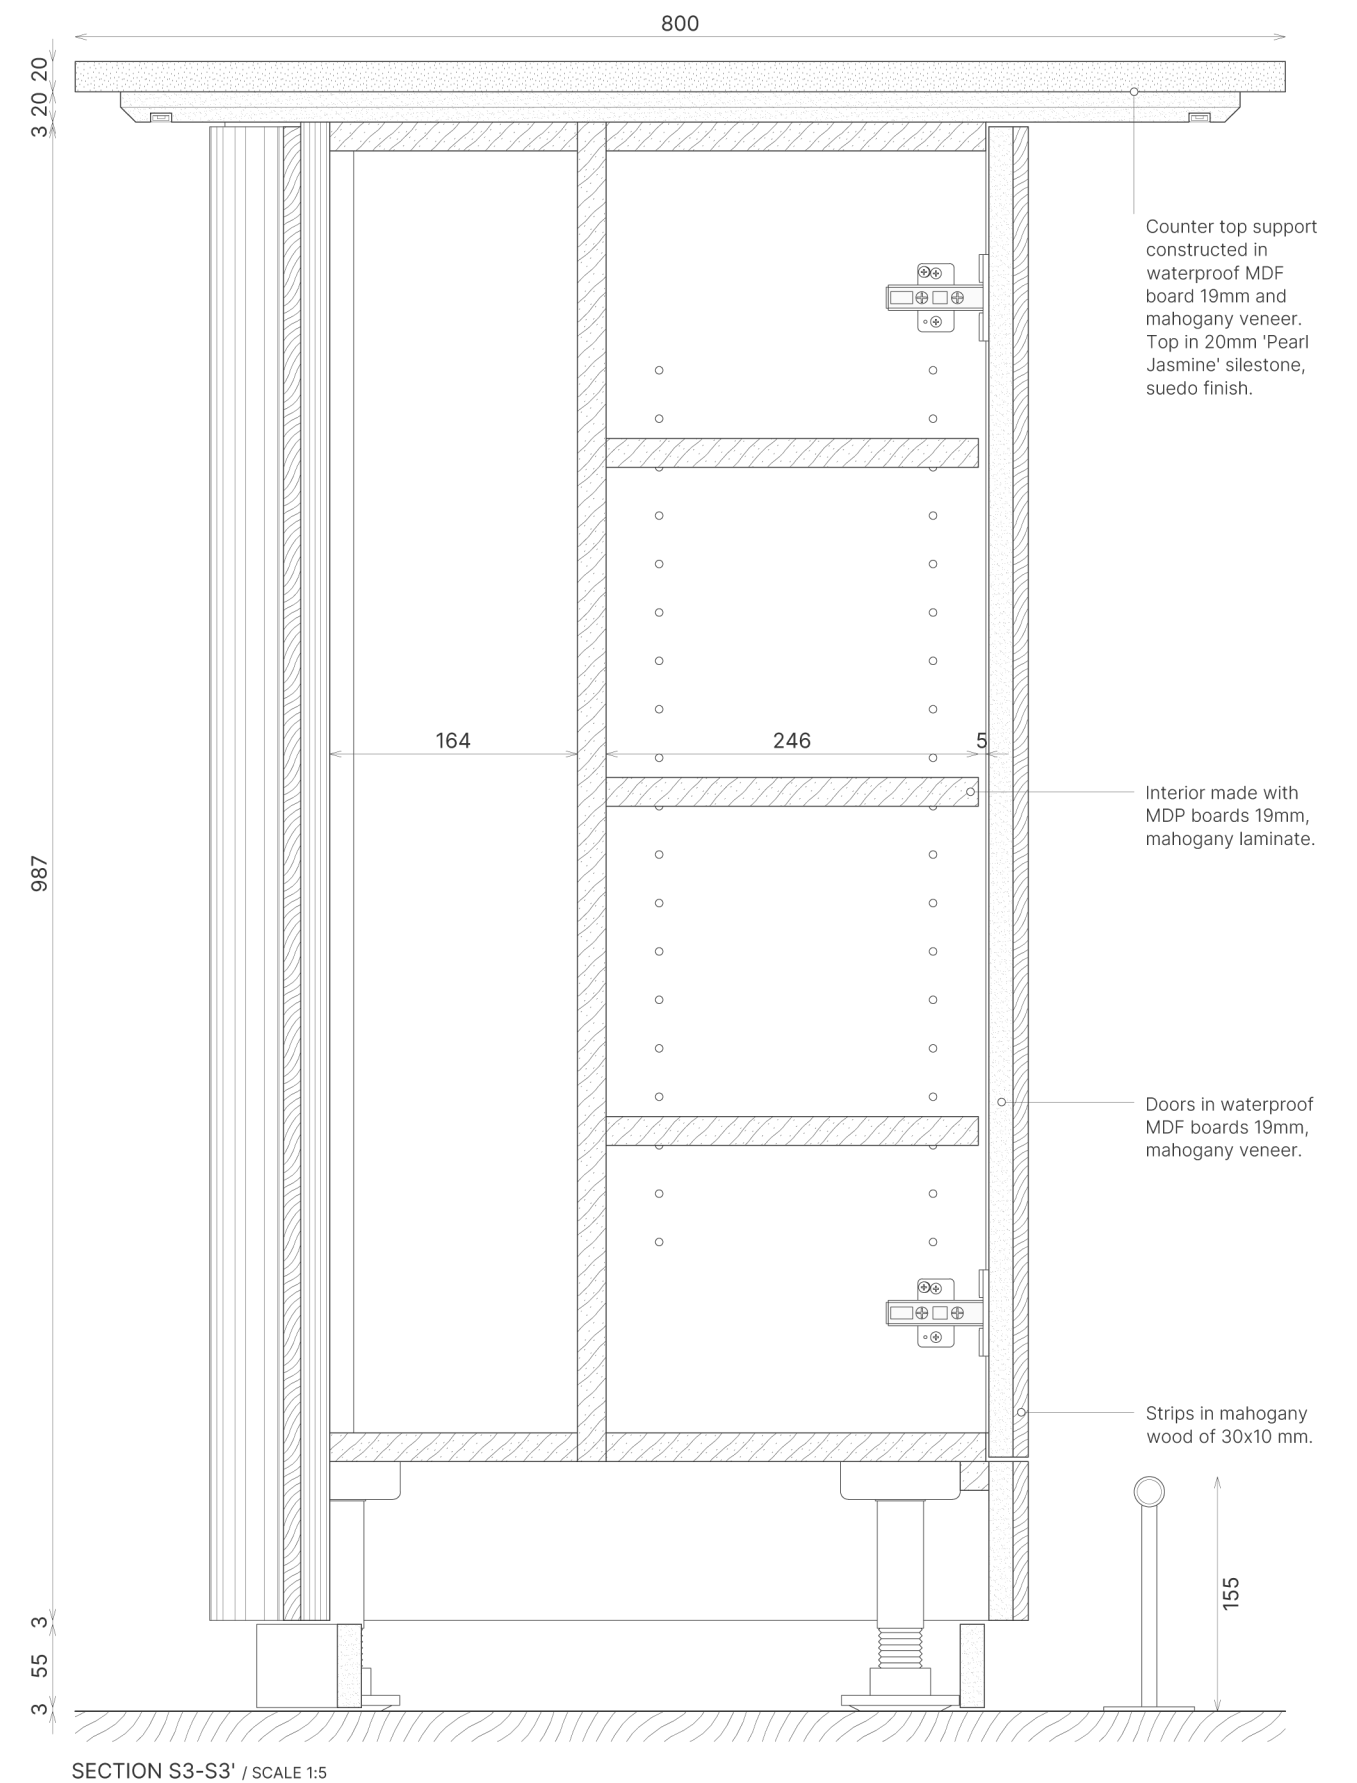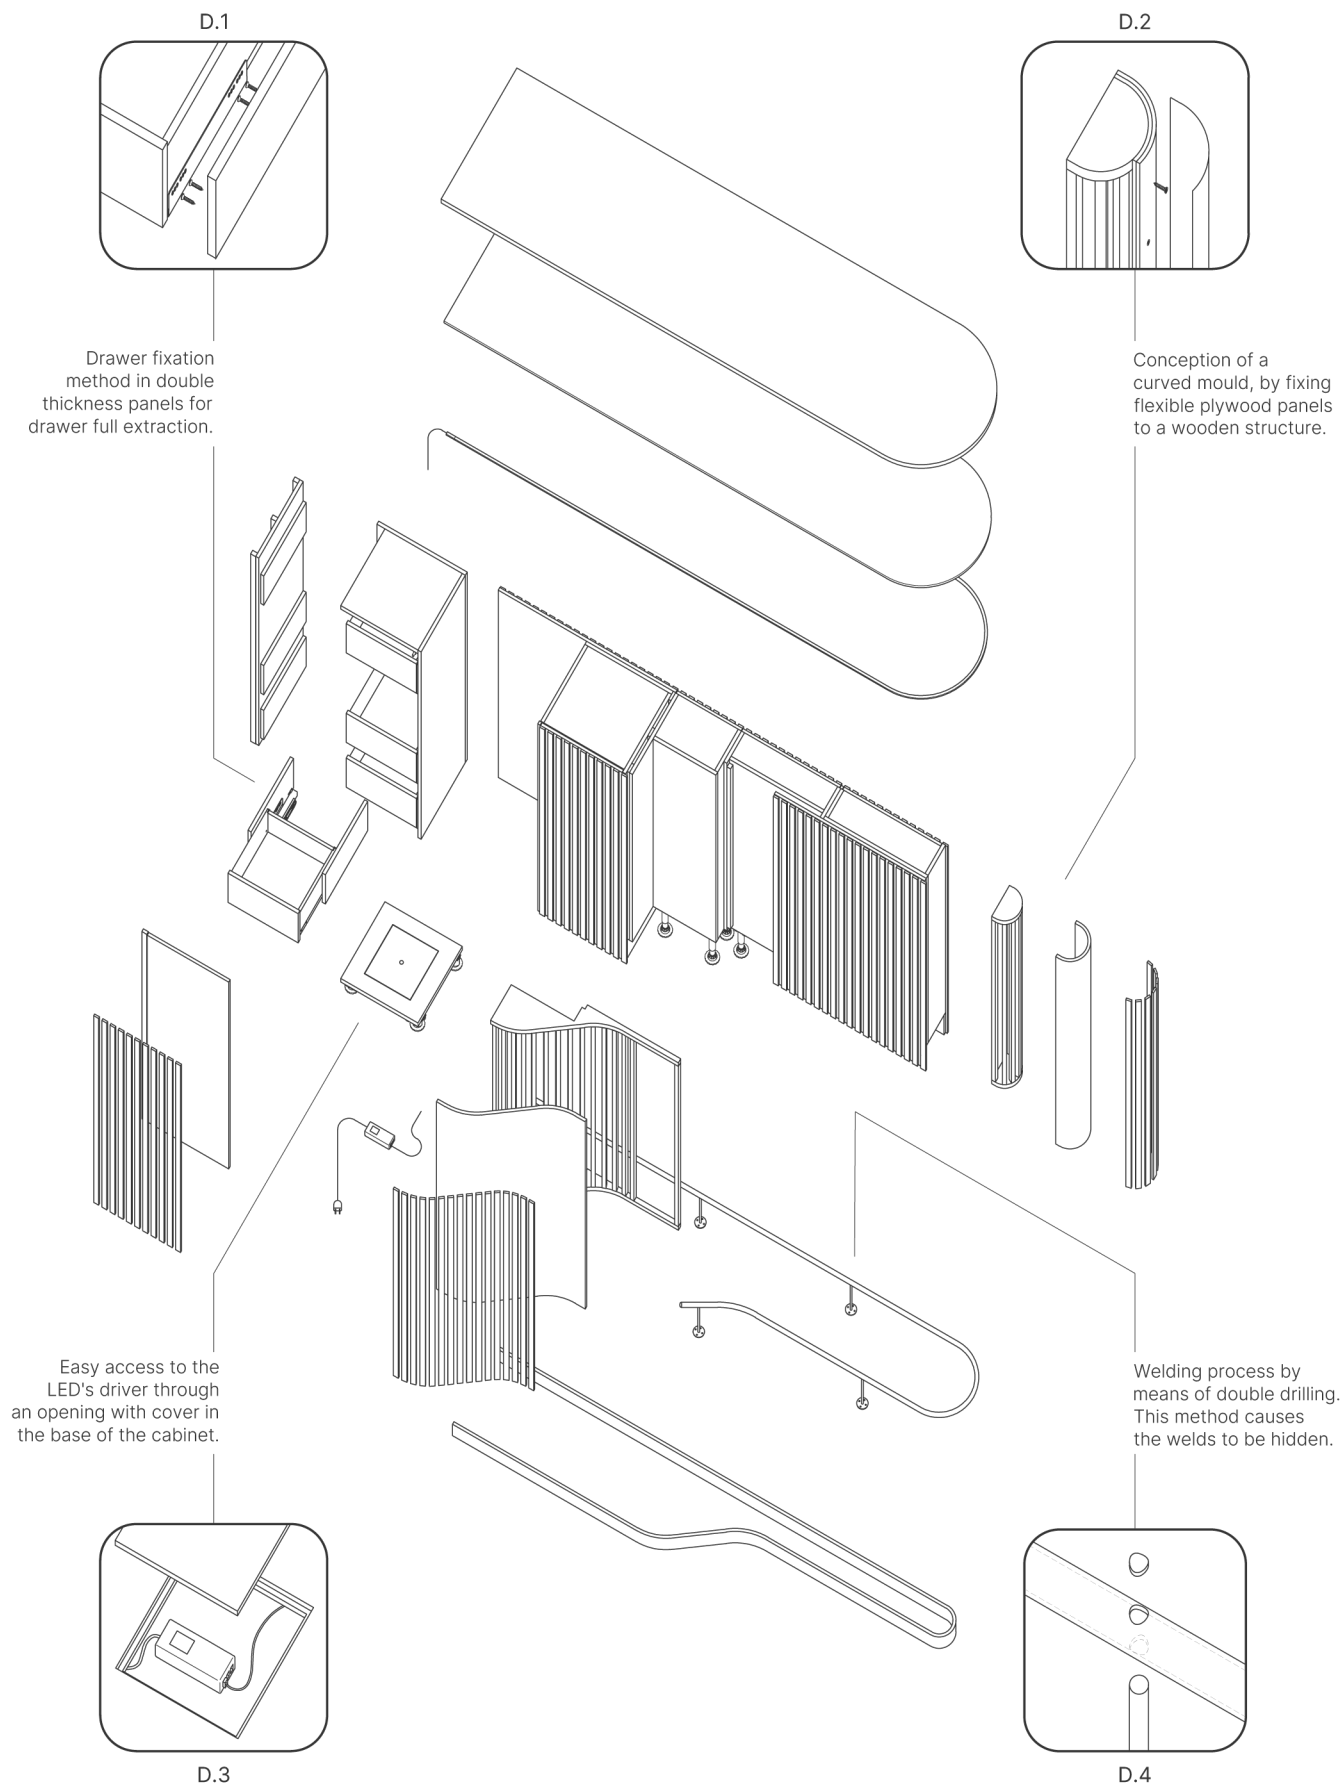


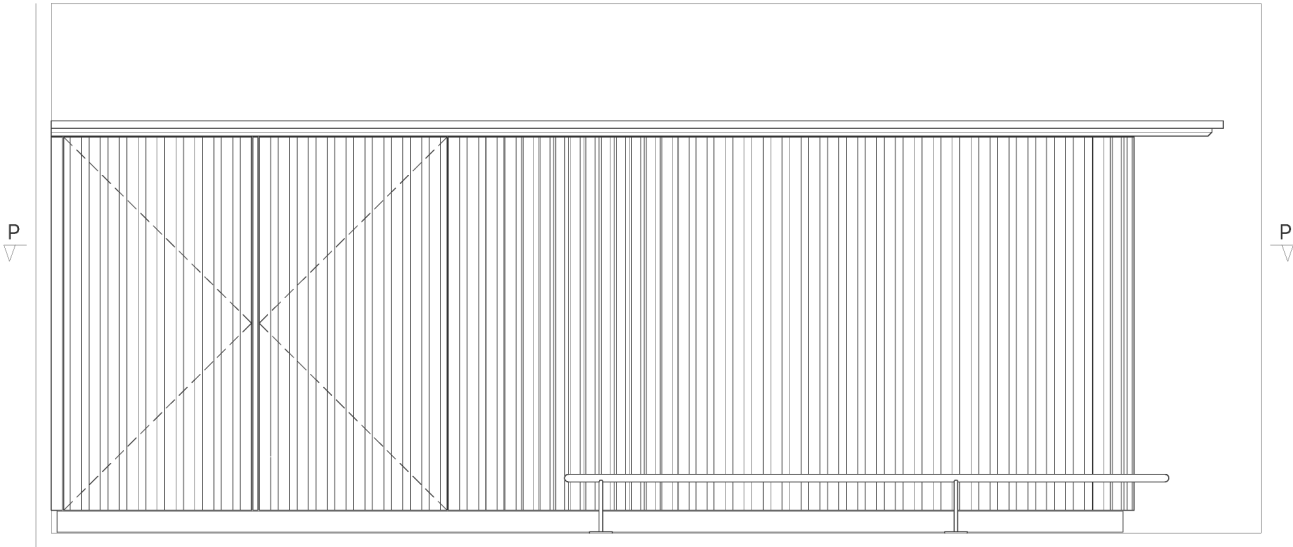


BACK VIEW / SCALE 1:20

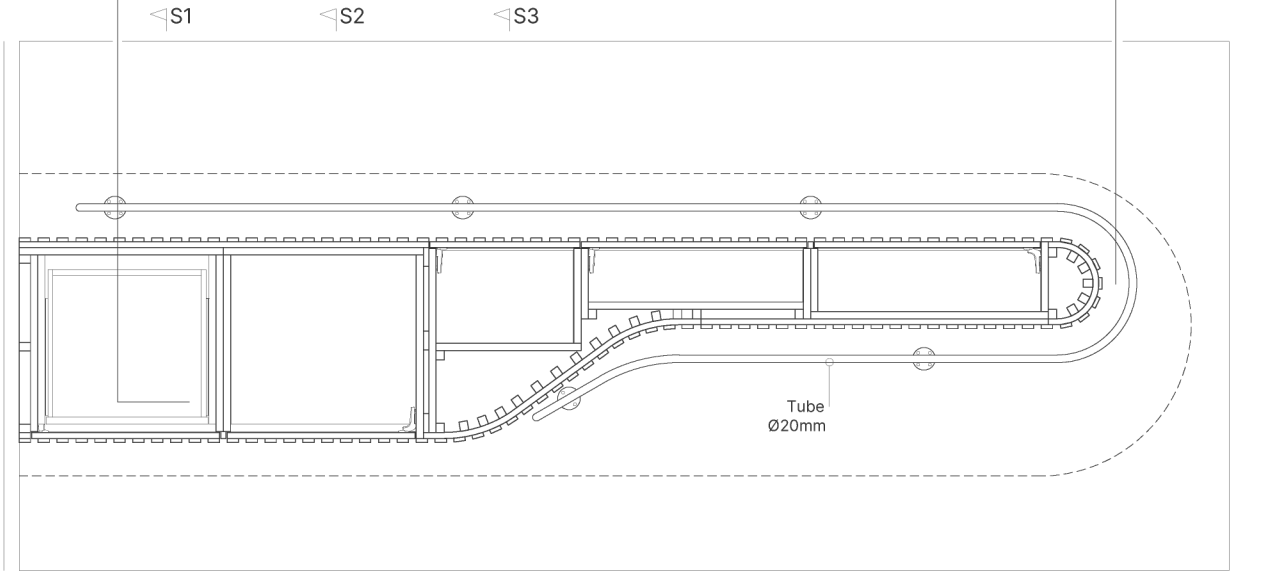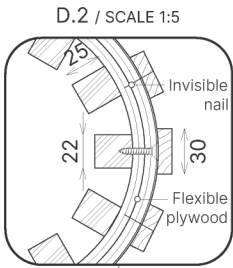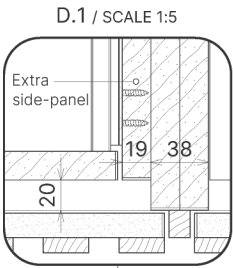


PLAN P-P' / SCALE 1:20

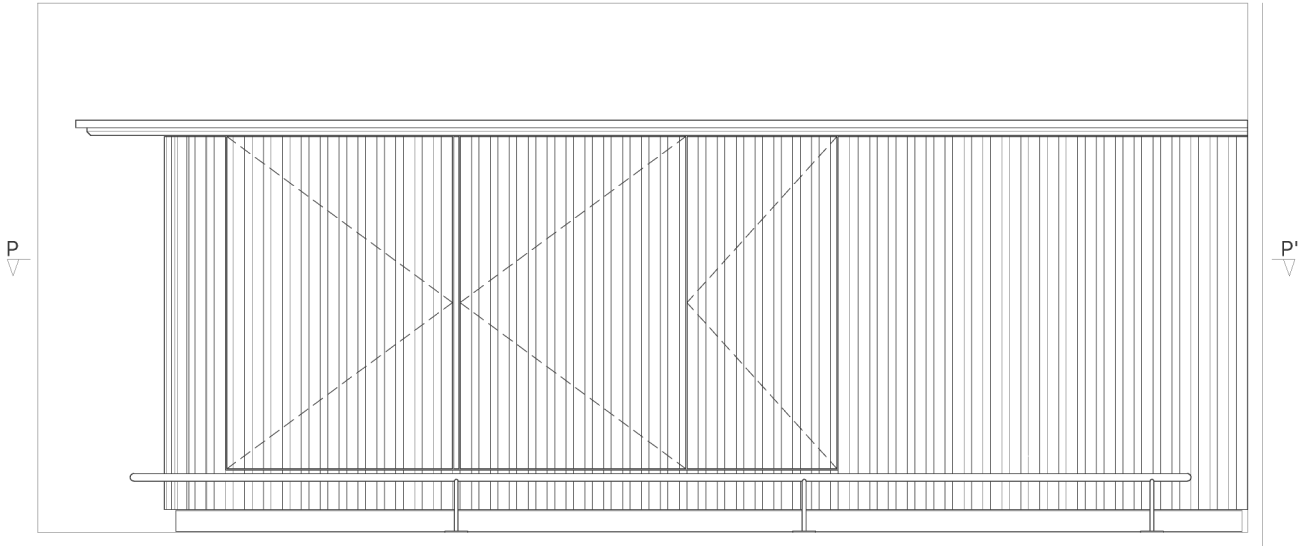


FRONT VIEW / SCALE 1:20

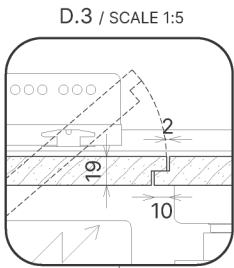


D.3 / SCALE 1:5

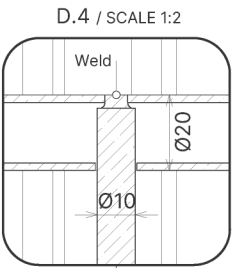

D.4 / SCALE 1:2

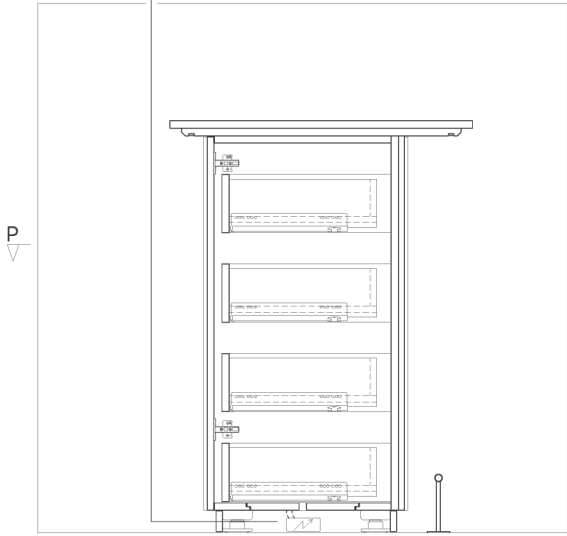

SECTION S1-S1' / SCALE 1:20

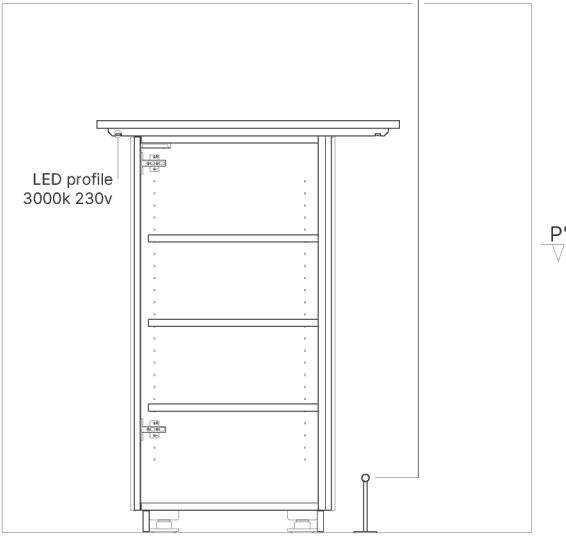

SECTION S2-S2' / SCALE 1:20

0 0.5m